
NOTES:

DATE: 11/05

- 1. DETAIL APPLIES TO NEW WATERLINE CROSSING ANY OF THE FOLLOWING:
 - A. TRANSITE OR CAST IRON WATER LINE
 - B. CAST IRON GAS LINE DETAIL DOES NOT APPLY TO WATER/SEWER CROSSINGS.
- 2. FOR APPROPRIATEMPIPE BEDDING, REFER TO HRPDC STANDARD DETAILS.

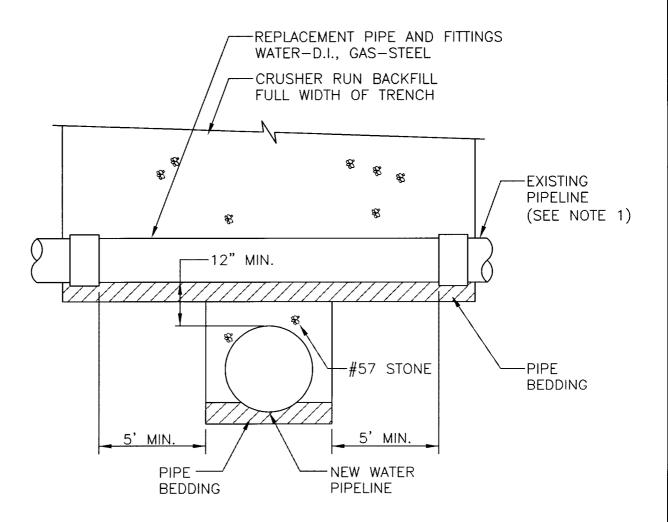

	CITY OF NORFOLK — DEPARTMENT OF UTILITIES STANDARD DETAILS	SCALE: NOT TO SCALE
DATE: 11/05	WATER MAIN CROSSING UNDER EXISTING PIPELINES	DRAWING NO.